


AHD RL TO PROJECT RL CONVERSION

FOR STRUCTURAL DETAILS OF SILO TRESTLES REFER TO DRAWING 358-ENG-DGN-0010

GRAIN SILO 2 - 358-S002
VENDOR SUPPLIED
1750T FC45N 13/17
CONE SILO

COMPRESSOR SHELTER
FOR DETAILS REFER TO
DRAWING 358-ENG-ST-DGA-0022

+1.892 U/S BASE PLATE


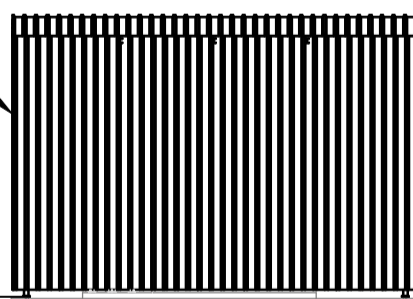


SWITCHROOM

4 x WHEEL STOPS
FOR DETAILS OF SILO SUPPORT STRUCTURE
REFER TO DRAWING 358-ENG-ST-DGA-0009

EAST ELEVATION

(LOOKING WEST)

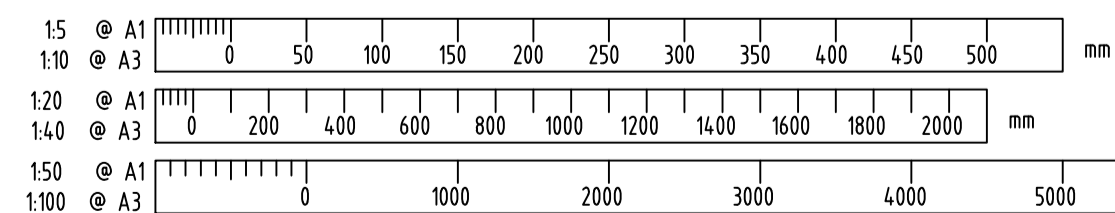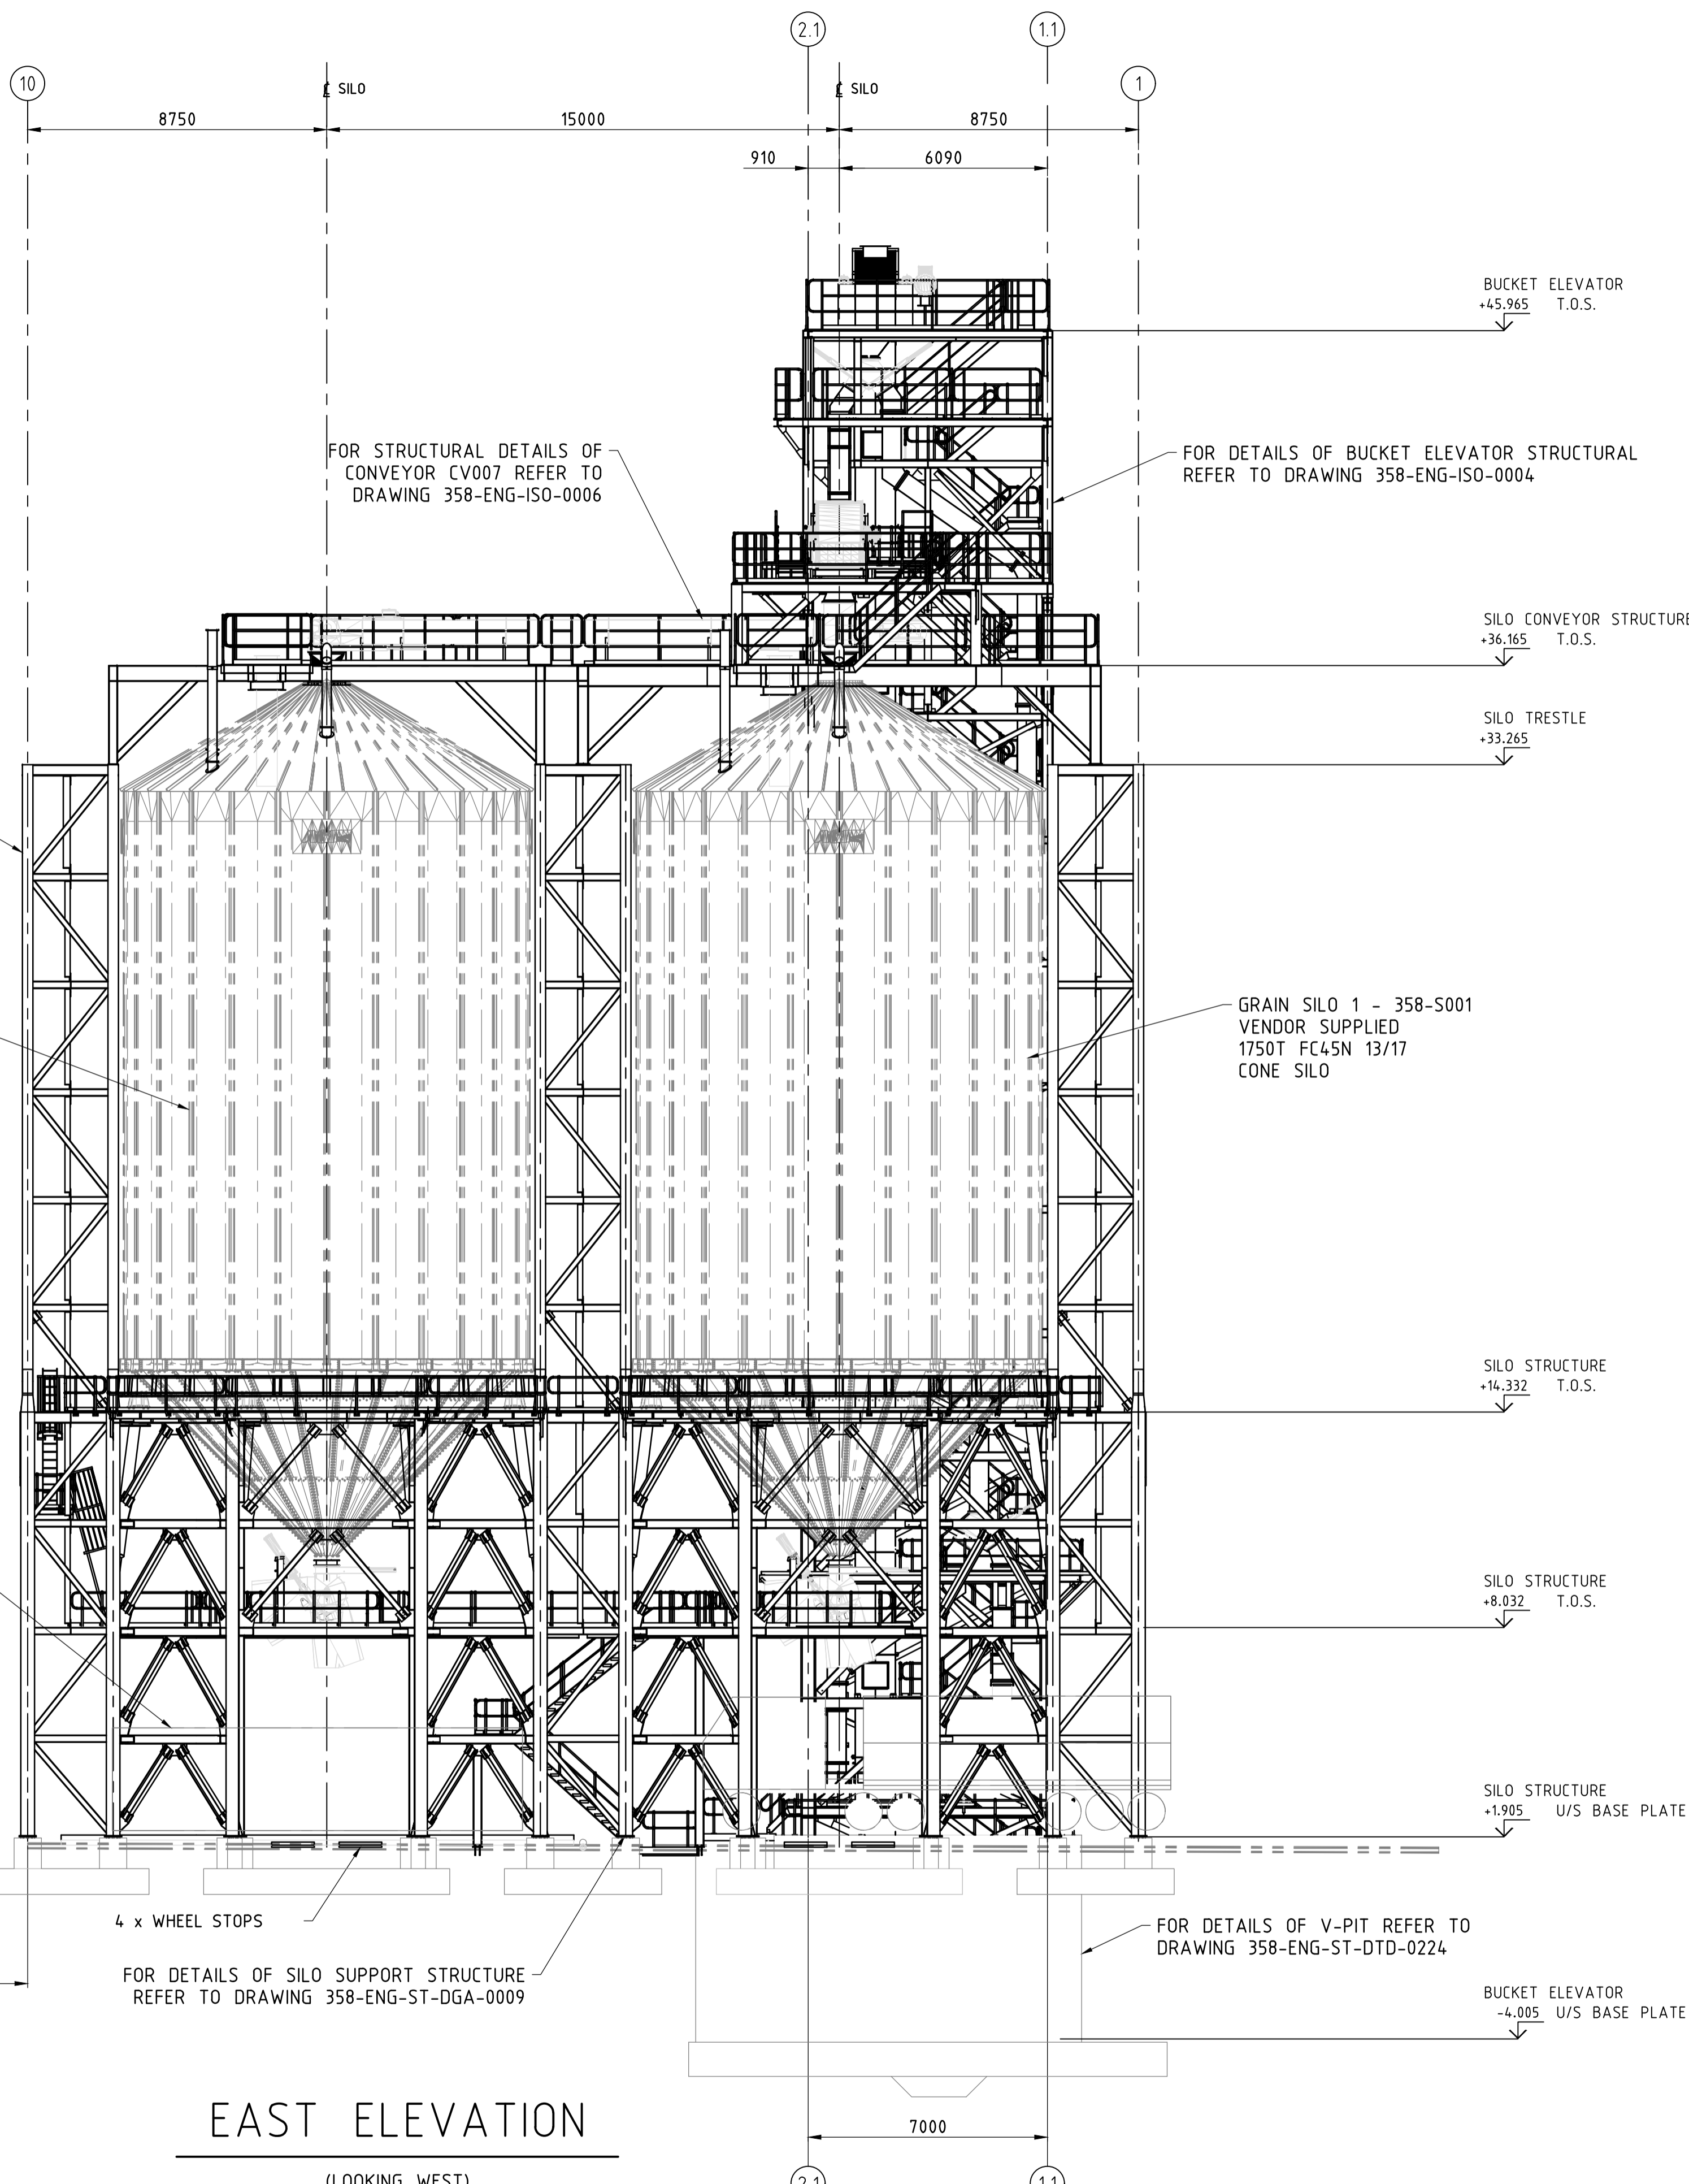

COPYRIGHT ©
THIS DRAWING AND THE CONTENTS DEPICTED OR WRITTEN THEREON, WHETHER IN WHOLE OR IN PART, IS THE EXCLUSIVE INTELLECTUAL PROPERTY OF CBH GROUP AND SHOULD NOT BE REPRODUCED OR USED FOR ANY PURPOSE WITHOUT THE PRIOR WRITTEN APPROVAL OF CBH GROUP.



REV	DATE	REVISION DESCRIPTION	BY	CHK'D	APP'D
D	27MAY24	RE-ISSUED FOR REVIEW	R.G.	S.C.M.	S.P.
C	03MAY24	RE-ISSUED FOR REVIEW	S.C.M.	P.F.	P.A.B.
B	26APR24	RE-ISSUED FOR REVIEW	R.G.	P.F.	P.A.B.
A	24NOV23	ISSUED FOR REVIEW	J.C.	S.D.	S.M.

SCALE	1:125
SHEET	A1
PROJECT	10293.400
CONTRACT No.	M-3057
DRAWN	R.G.
CHECKED	S.C.M.
DESIGNED	P.F.
DESIGN APPR	P.A.B.
PROJECT APPR	

TITLE	KONNONGORRING ORB GRAIN LOADING FACILITY EAST ELEVATION	
DRG No.	358-ENG-CI-DEL-0004	
SHEET	1 OF 1	REV. D