



LEGEND



- CADASTRAL BOUNDARY
- PROPOSED CULVERT WITH HEADWALLS
- CH 87350.000 - NEW SIDING CHAINAGES
- PROPOSED DRAINAGE CHANNEL
- MAINTENANCE/CONSTRUCTION PAD
- RAIL FORMATION/BALLAST TRACK
- CBH ACCESS ROAD
- ROAD PAVEMENT BLEND
- SLAB TRACK
- ASPHALT TRACK
- MAINTENANCE ACCESS TRACK
- BALLAST ARRESTOR BED

DRAWING NOTES

1. REFER TO DRG No. 358-ENG-RL-DGA-0001 AND 358-ENG-RL-DGA-0002 FOR GENERAL NOTES.

SURVEY

COORDINATE REFERENCE SYSTEM	GDA2020/MGA ZONE 50
HEIGHT DATUM	AUSTRALIAN HEIGHT DATUM (AHD)
SCALE FACTOR	THE DESIGN COORDINATES ARE SHOWN IN GRID DISTANCES

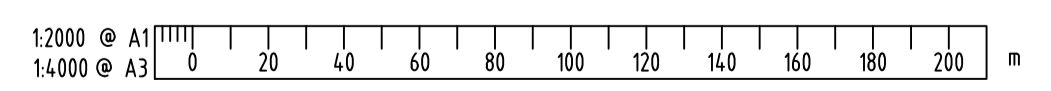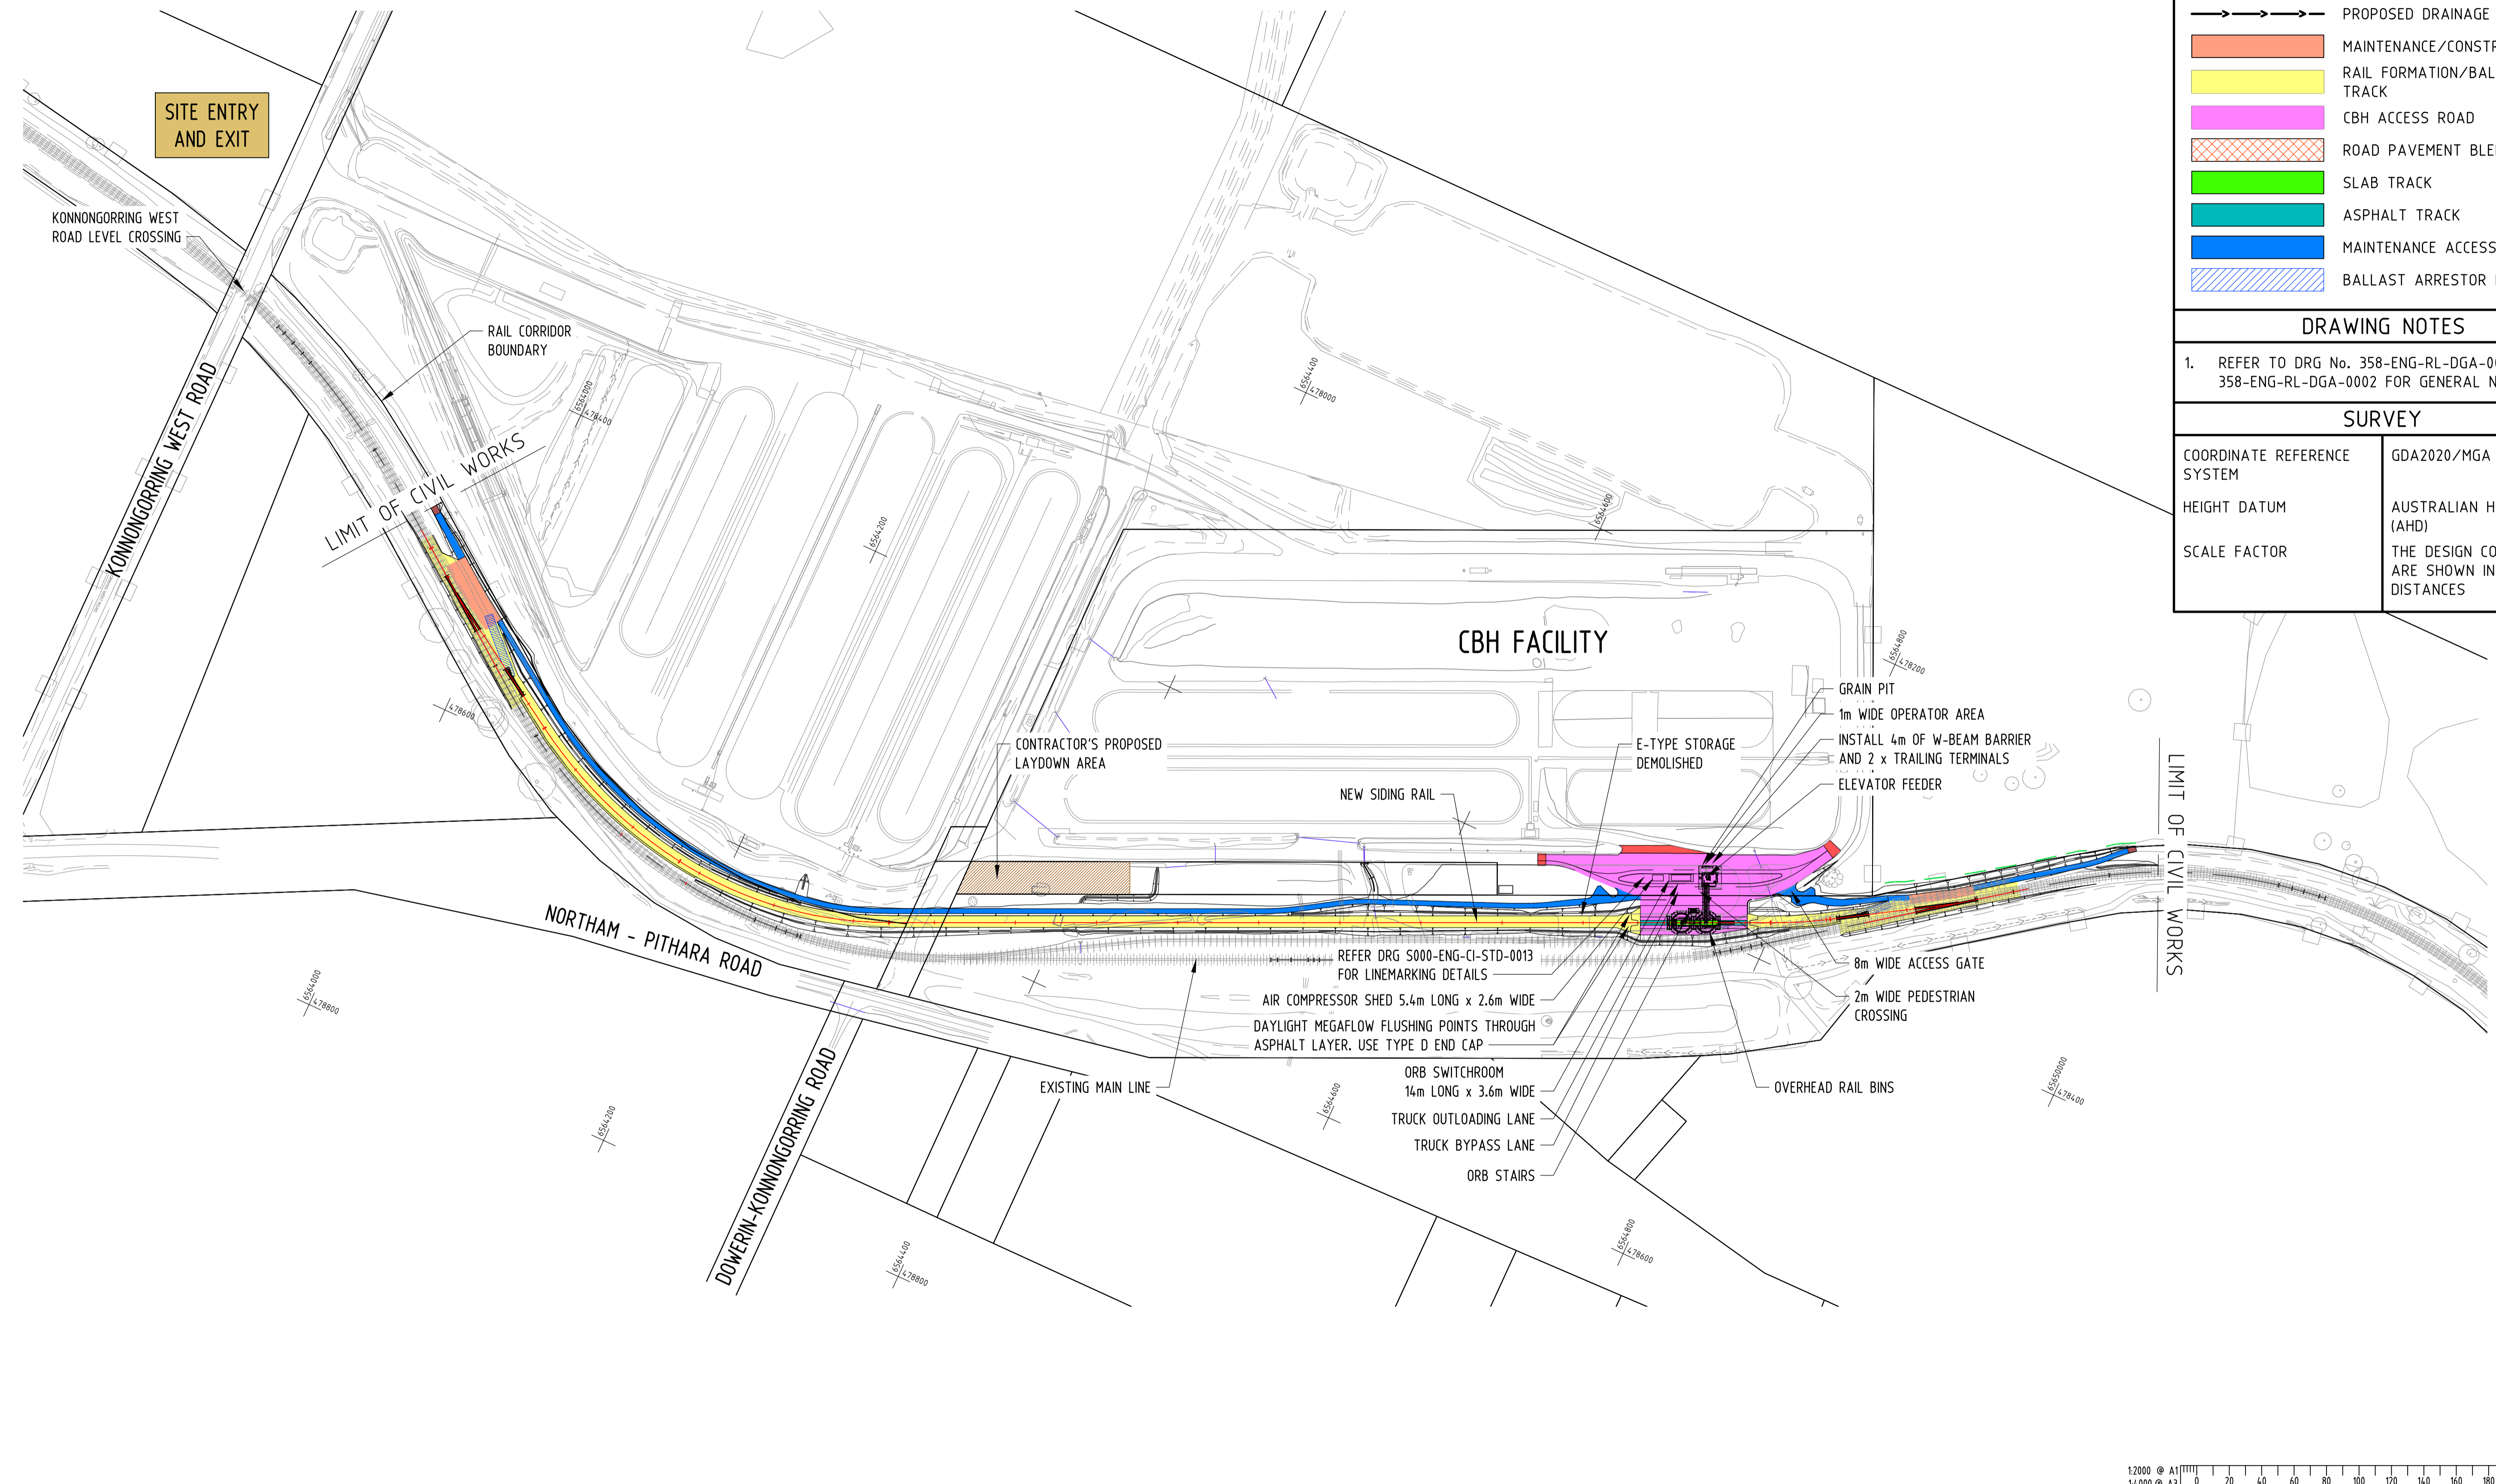

COPYRIGHT ©
THIS DRAWING AND THE CONTENTS DEPICTED OR WRITTEN THEREON, WHETHER IN WHOLE OR IN PART, IS THE EXCLUSIVE INTELLECTUAL PROPERTY OF CBH GROUP AND SHOULD NOT BE REPRODUCED OR USED FOR ANY PURPOSE WITHOUT THE PRIOR WRITTEN APPROVAL OF CBH GROUP.



CBH GROUP
LEVEL 6
240 ST GEORGE'S TERRACE
PERTH W.A. 6000
PH (08) 9237 9600
FAX (08) 9322 3942

REF DRAWING No.	REFERENCE DRAWING TITLE	REV	DATE	REVISION DESCRIPTION	BY	CHK'D	APP'D
		B	25.06.24	ISSUED FOR APPROVAL	JD		
		A	25.06.24	ISSUED AS CHECK PRINT AND FOR REVIEW	JD		

SCALE	1:2000	DRAWN	J. Durante	DATE	24.06.24
SHEET	A1	CHECKED			
PROJECT	M-3057	DESIGNED			
CO-ORDINATE SYSTEM	GDA2020/MGAS0	DESIGN APPR			
		PROJECT APPR			

TITLE		KONNONGORRINGH FIXED RAIL LOADING FACILITY RAIL AND CIVIL GENERAL ARRANGEMENT PLAN	
DRG No	358-ENG-CI-DGA-0026	SHEET	1 OF 1
REV.	B		

DO NOT SCALE FROM THIS DRAWING