


PLANT NORTH

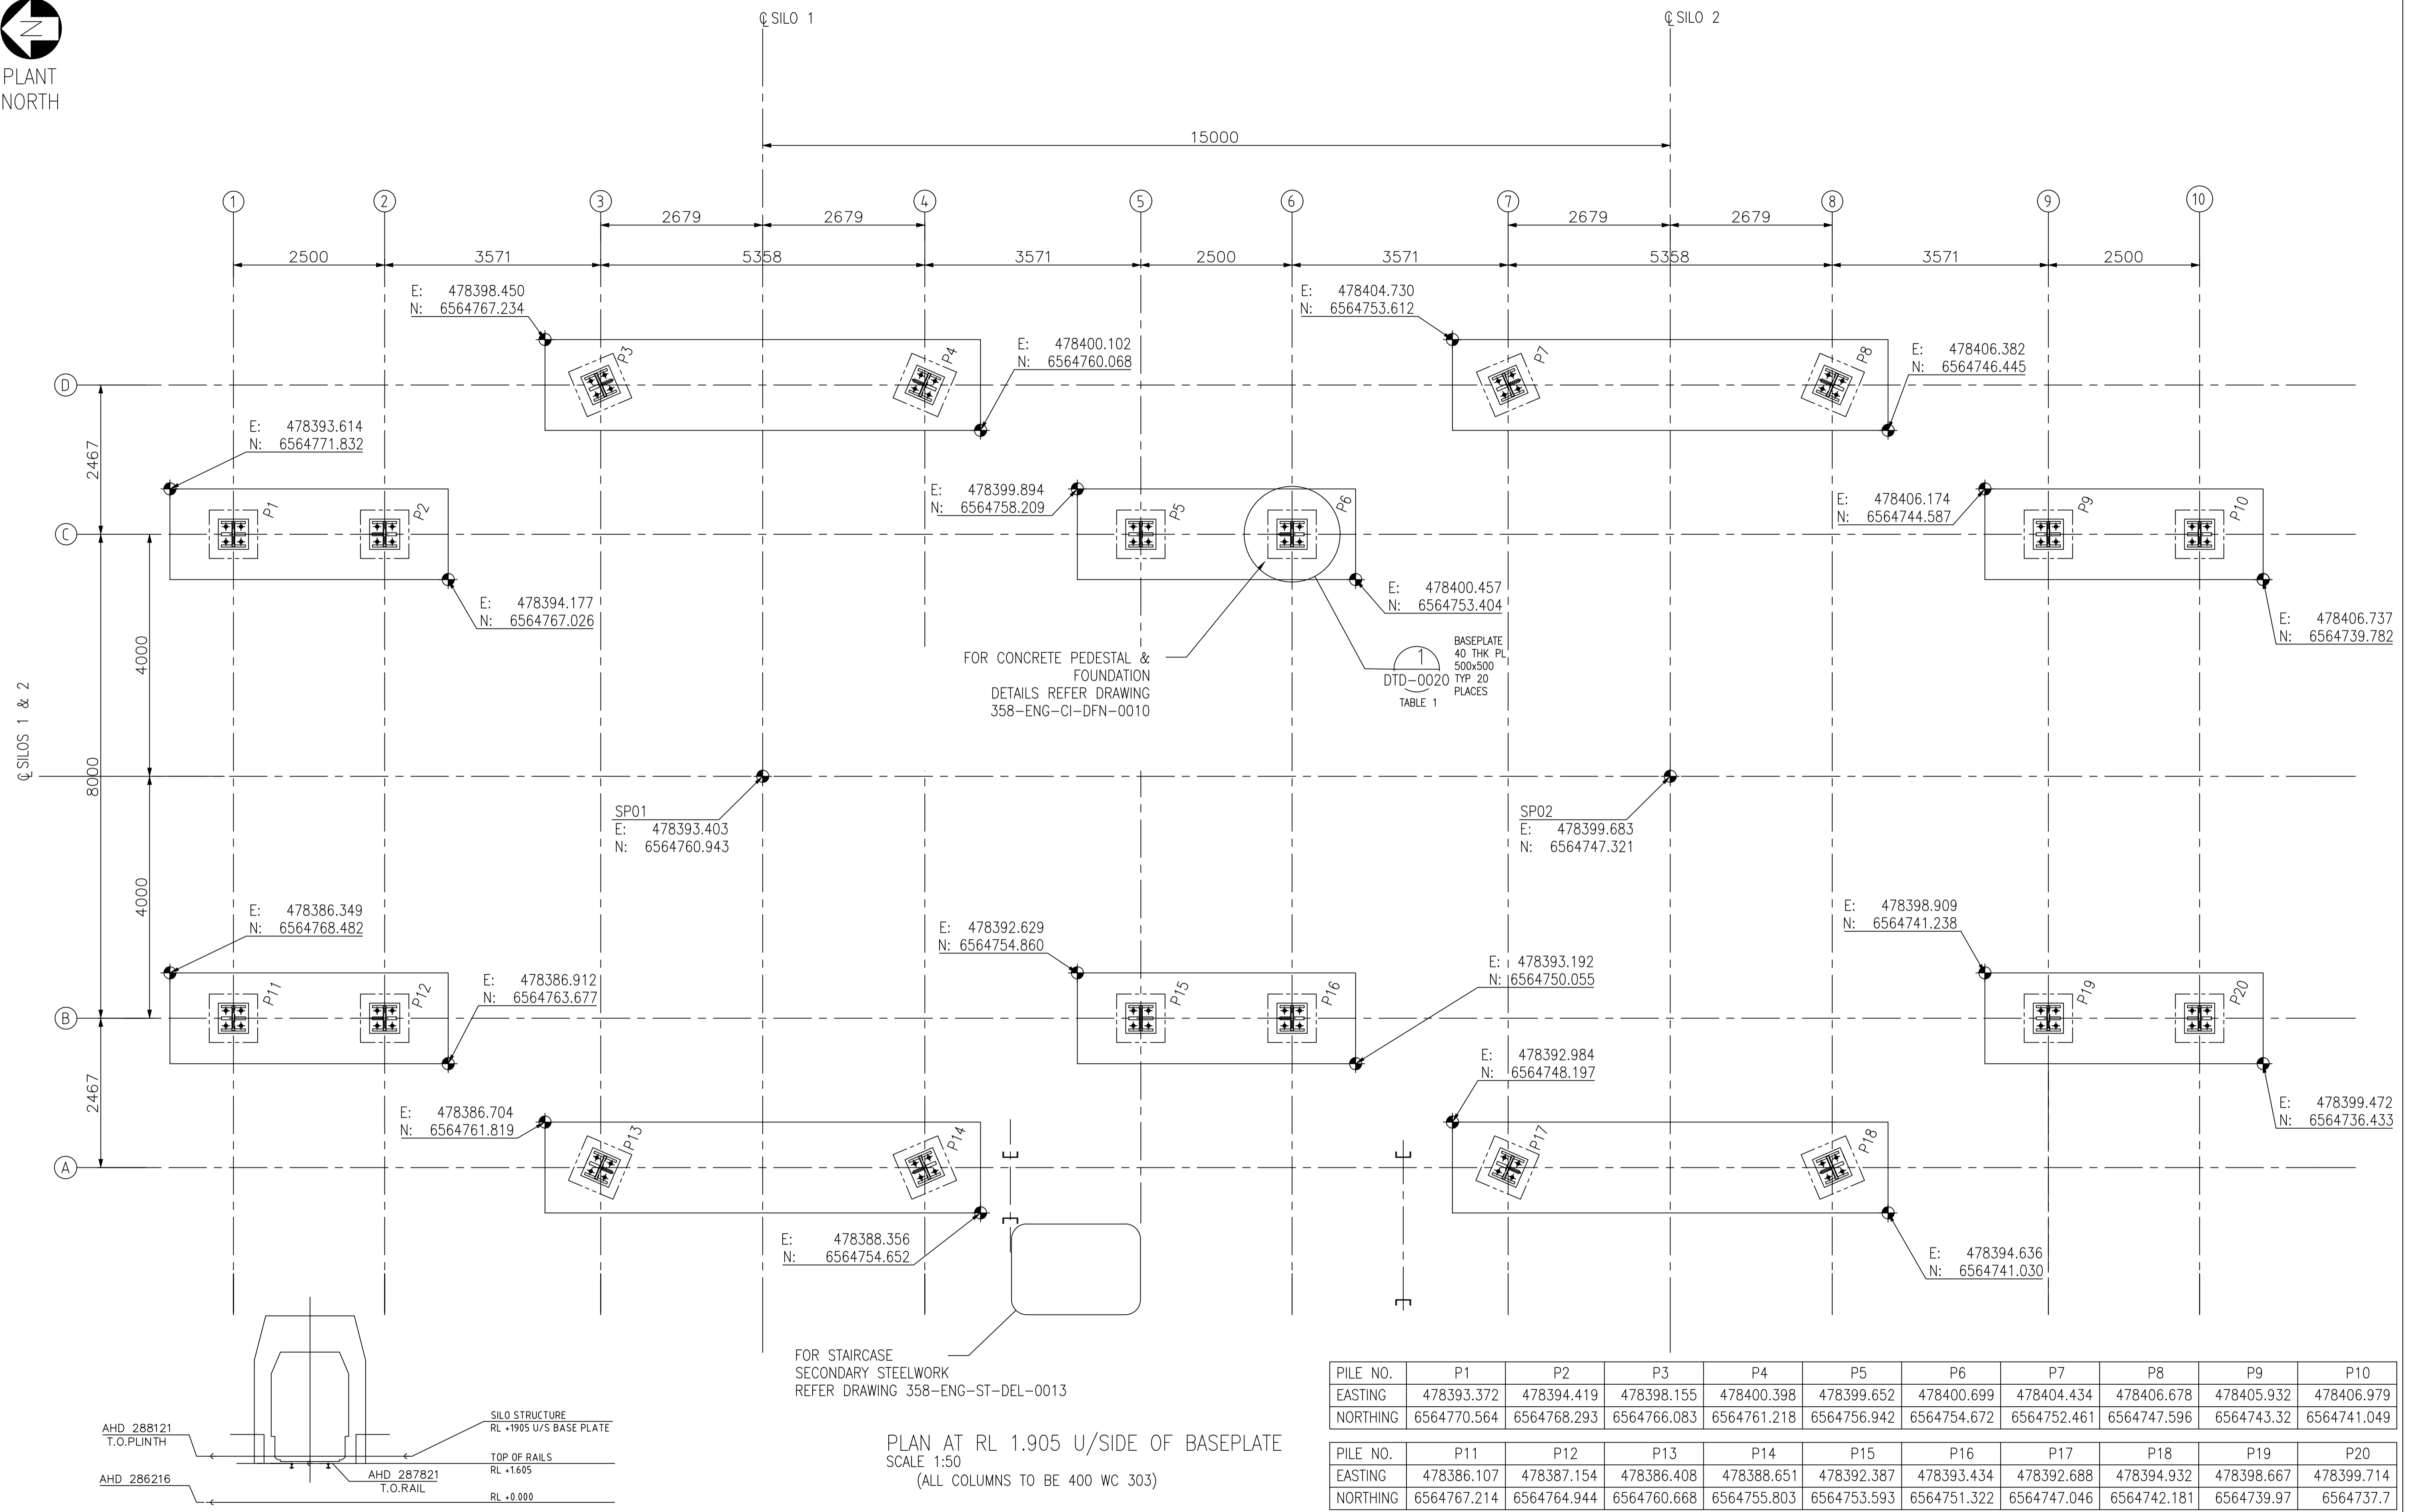

PLAN AT RL 1.905 U/SIDE OF BASEPLATE
SCALE 1:50
(ALL COLUMNS TO BE 400 WC 303)

PILE NO.	P1	P2	P3	P4	P5	P6	P7	P8	P9	P10
EASTING	478393.372	478394.419	478398.155	478400.398	478399.652	478400.699	478404.434	478406.678	478405.932	478406.979
NORTHING	6564770.564	6564768.293	6564766.083	6564761.218	6564756.942	6564754.672	6564752.461	6564747.596	6564743.32	6564741.049

PILE NO.	P11	P12	P13	P14	P15	P16	P17	P18	P19	P20
EASTING	478386.107	478387.154	478386.408	478388.651	478392.387	478393.434	478392.688	478394.932	478398.667	478399.714
NORTHING	6564767.214	6564764.944	6564760.668	6564755.803	6564753.593	6564751.322	6564747.046	6564742.181	6564739.97	6564737.7

AHD RL TO PROJECT RL CONVERSION

1:50 @ A1
1:100 @ A3

COPYRIGHT ©
THIS DRAWING AND THE CONTENTS DEPICTED OR WRITTEN THEREON, WHETHER IN WHOLE OR IN PART, IS THE EXCLUSIVE INTELLECTUAL PROPERTY OF CBH GROUP AND SHOULD NOT BE REPRODUCED OR USED FOR ANY PURPOSE WITHOUT THE PRIOR WRITTEN APPROVAL OF CBH GROUP.

DO NOT SCALE FROM THIS DRAWING



REF DRAWING No.	REFERENCE DRAWING TITLE	REV	DATE	REVISION DESCRIPTION	BY	CHK'D	APP'D
C	28JUN24	RE-ISSUED FOR REVIEW			PKM	JR	SP
B	30MAY24	RE-ISSUED FOR REVIEW			PKM	SD	SP
A	20DEC23	ISSUED FOR REVIEW			SAS	PF	SM

SCALE	DRAWN	PKM	02APR24
1:50	CHECKED	VP	02APR24
A1	DESIGNED	PF	02APR24
PROJECT	DESIGN APPR	PAB	02APR24
CONTRACT No	PROJECT APPR		

TITLE	DRG No	SHEET	REV
KONNONGORRING ORB GRAIN LOADING FACILITY SILO STRUCTURE - PRIMARY STEEL PLAN AT RL 1.905m U/SIDE OF BASEPLATE	358-ENG-ST-DTE-0001	1 OF 1	C